




NORTH

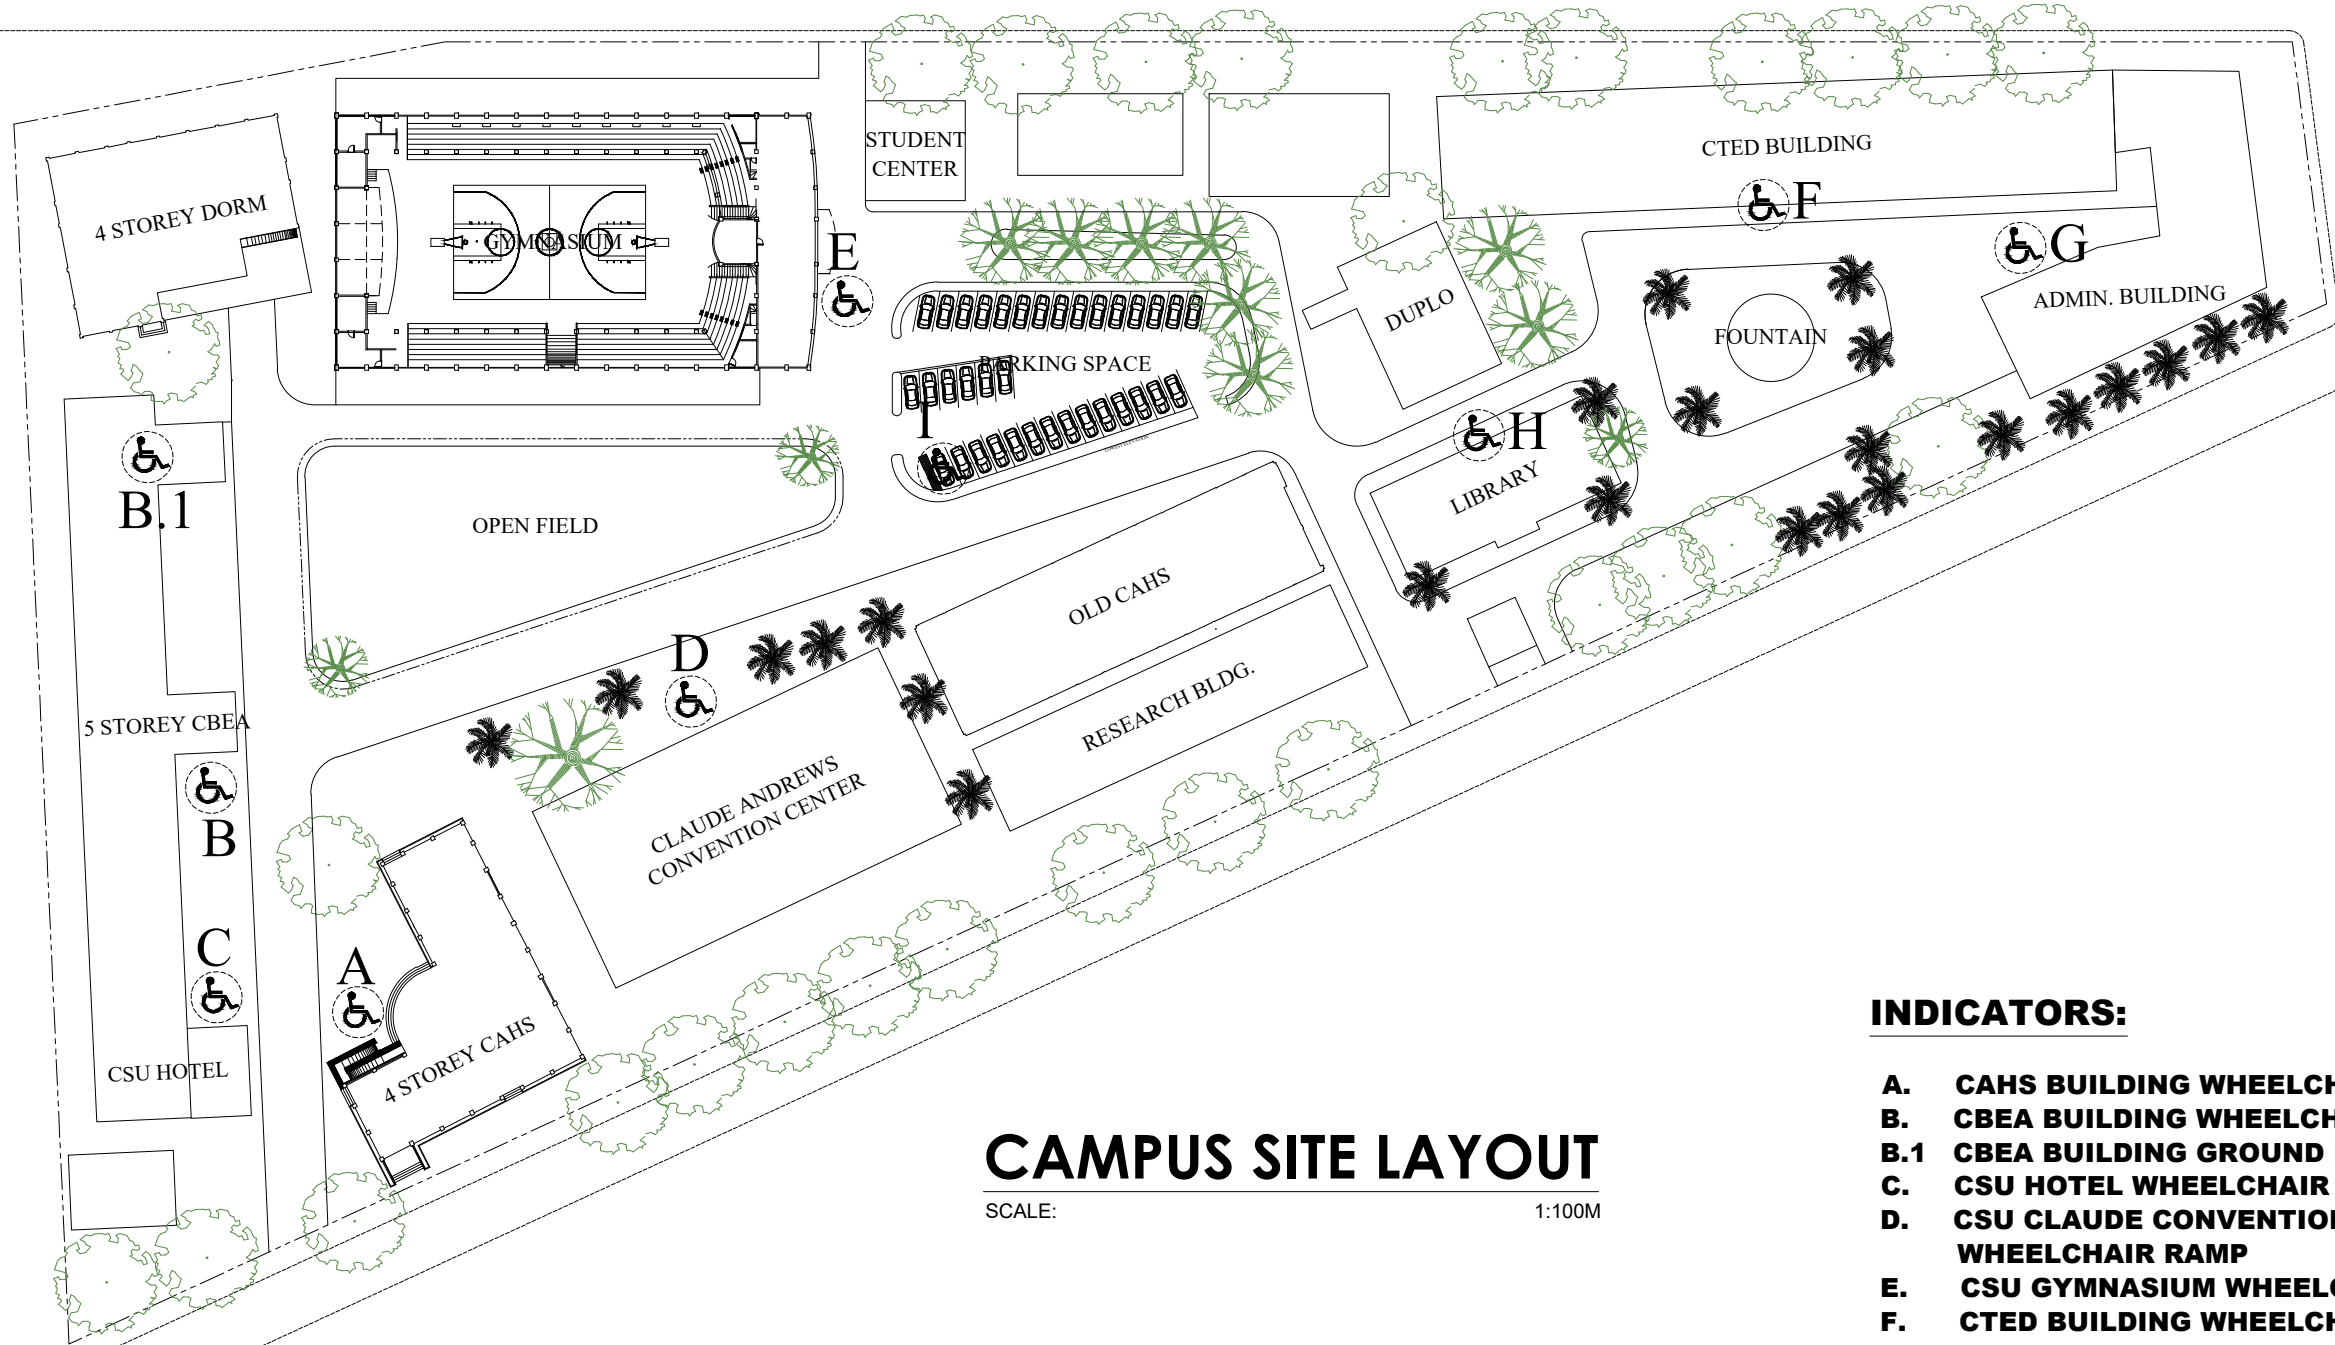

CAMPUS SITE LAYOUT

SCALE: 1:100M

INDICATORS:

- A. CAHS BUILDING WHEELCHAIR RAMP**
- B. CBEA BUILDING WHEELCHAIR RAMP**
- B.1 CBEA BUILDING GROUND FLOOR PWD TOILET**
- C. CSU HOTEL WHEELCHAIR RAMP**
- D. CSU CLAUDE CONVENTION CENTER WHEELCHAIR RAMP**
- E. CSU GYMNASIUM WHEELCHAIR RAMP**
- F. CTED BUILDING WHEELCHAIR RAMP**
- G. ADMIN. BUILDING WHEELCHAIR RAMP**
- H. LIBRARY WHEELCHAIR RAMP**
- I. PWD PARKING ACCESS**



Cagayan State University
Andrews Campus, Tuguegarao City

University Infrastructure Unit
These Drawings as instruments of services, are the property of the Cagayan State University-Andrews Campus. It shall be unlawful for any person, without the written consent of the Cagayan State University-Andrews Campus or those in Authority to duplicate or copy said documents.

Civil Engineer

JOY B. MALLONGA

PRG. NO.	ISSUED ON
TRK. NO.	ISSUED AT

Recommending Approved:

RAMON HENRY PERIGRINO O. KANAPI
CEO, CSU ANDREWS CAMPUS

Recommending Approved:

Engr. JAMES B. BUSILAN
DIRECTOR, University Infrastructure Unit

Approved By:

URDUJAH G. ALVARADO, Ph.D., CESO II
UNIVERSITY PRESIDENT

Project Title / Location

CAMPUS ACCESS MAP FOR PWD
ANDREWS CAMPUS

Sheet Contents:

AS SHOWN

Revisions:

Designed by:

Drawn by:

Date:

SHEET NO.